


All court lines (black lines on the attached diagram) shall be 0,05 m in width.
 All red and dotted lines are just auxiliary lines that indicate correct measures.

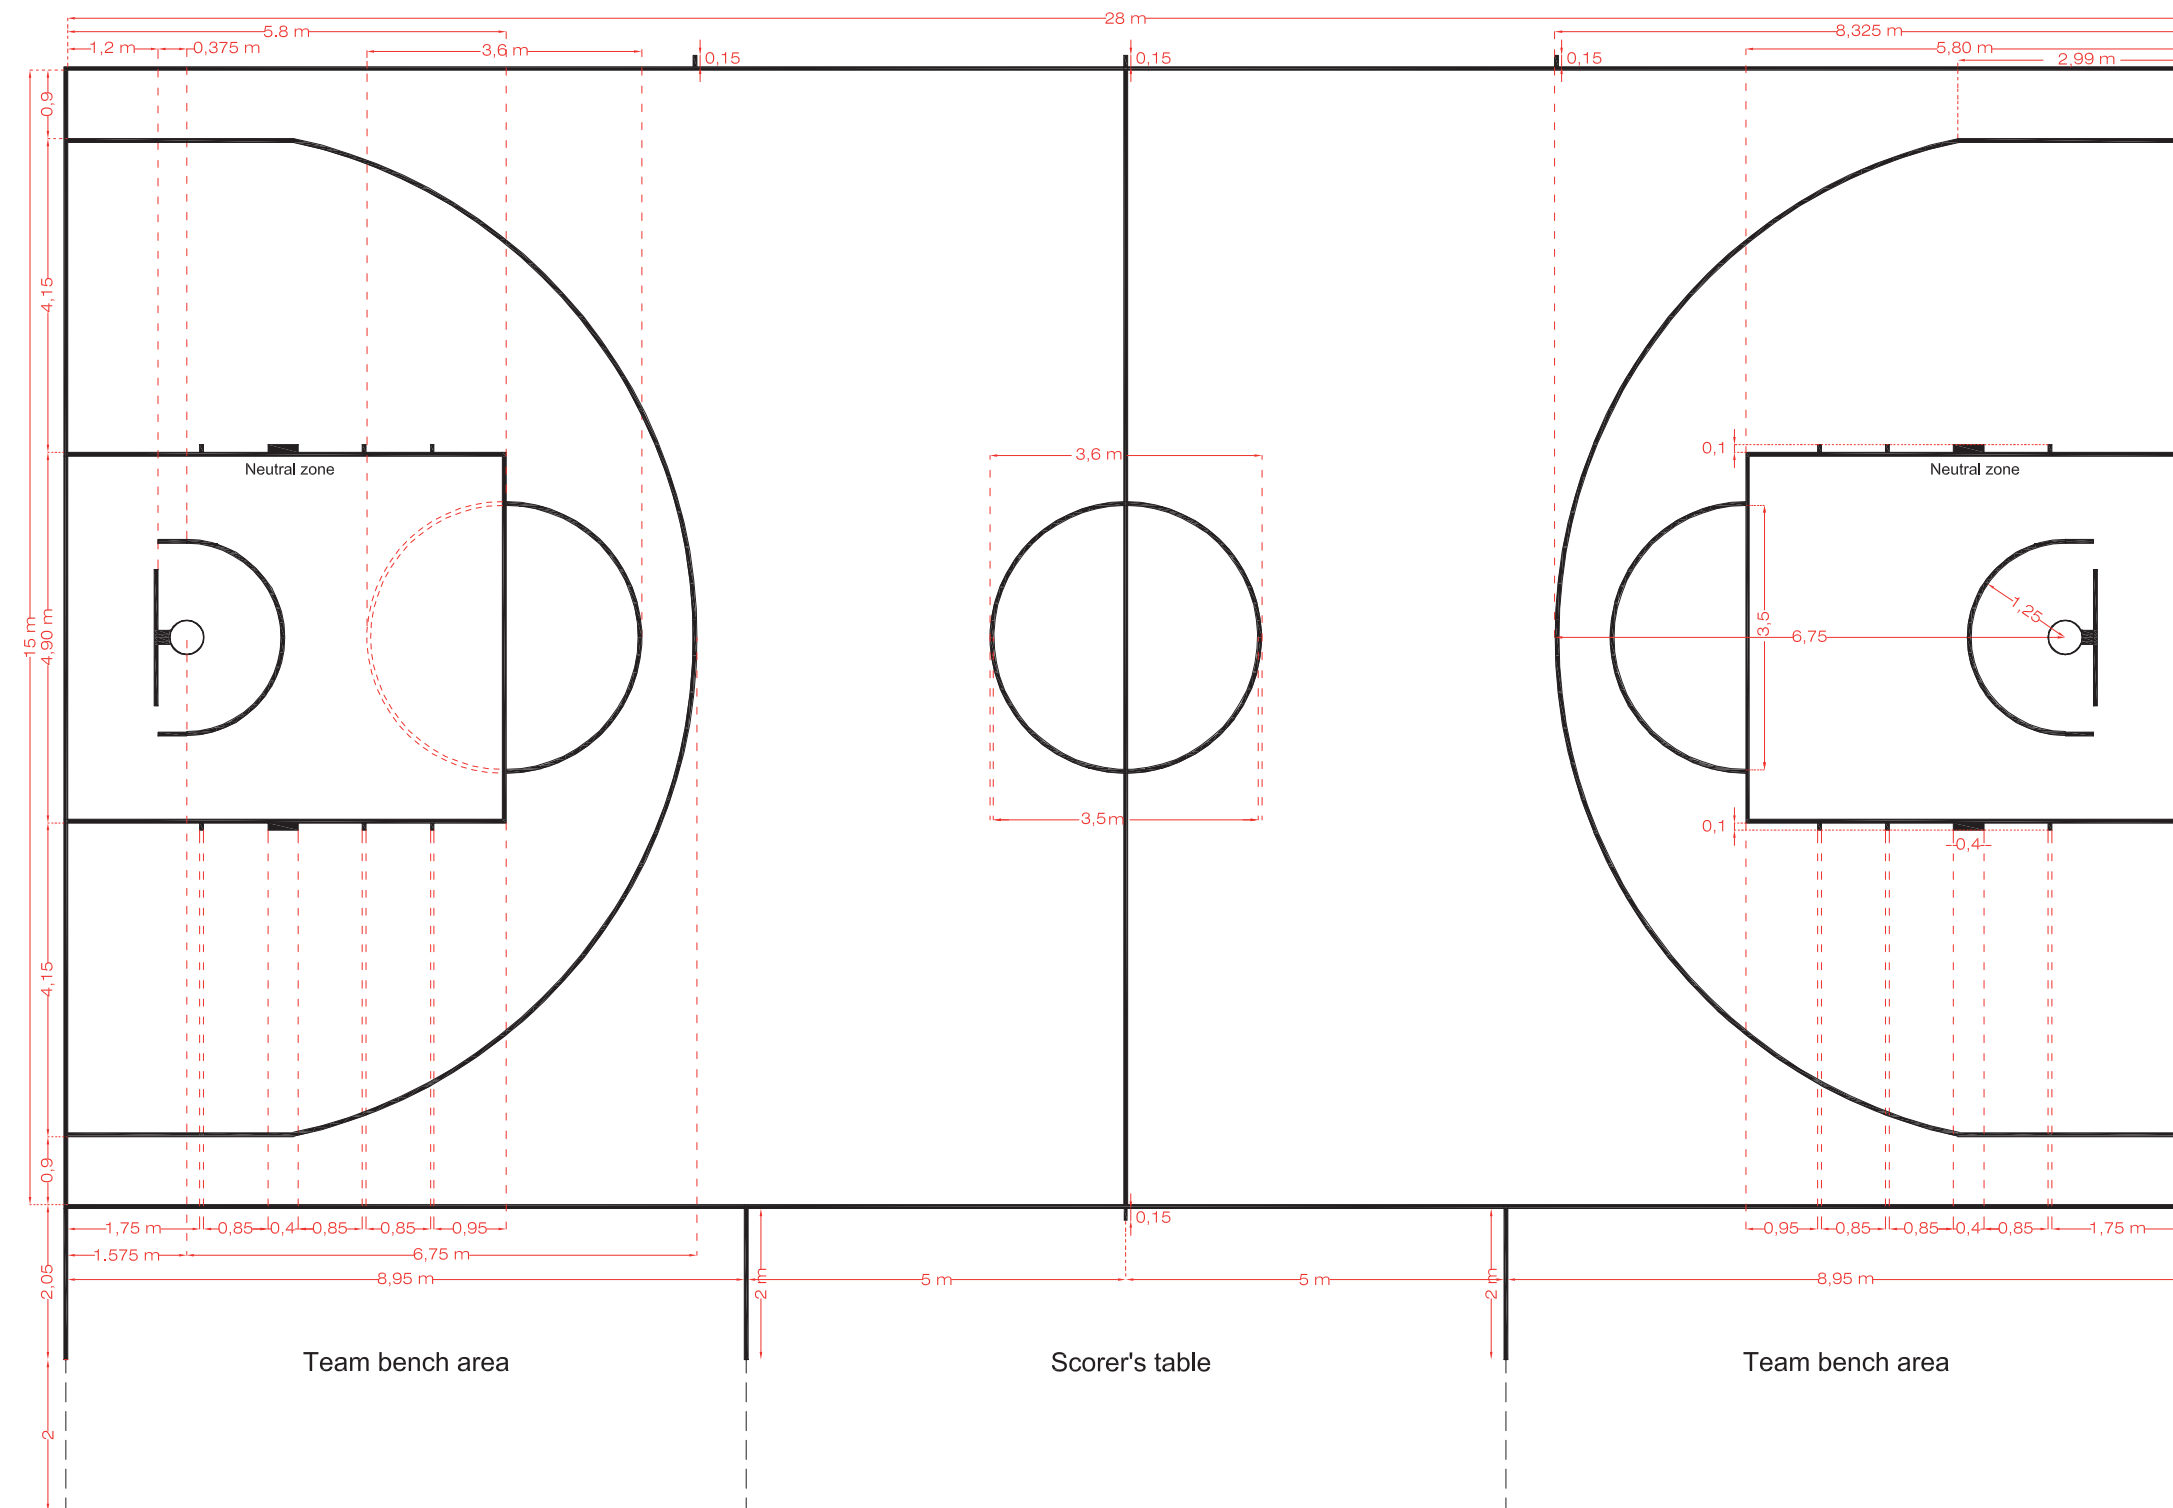

A3 1:100